



**BUILDING CODE COMPLIANCE OFFICE (BCCO)
PRODUCT CONTROL DIVISION**

**MIAMI-DADE COUNTY, FLORIDA
METRO-DADE FLAGLER BUILDING
140 WEST FLAGLER STREET, SUITE 1603
MIAMI, FLORIDA 33130-1563
(305) 375-2901 FAX (305) 375-2908**

NOTICE OF ACCEPTANCE (NOA)

**DAB Doors Inc.
12195 N.W. 98th Avenue
Hialeah Gardens, FL 33018**

SCOPE: This NOA is being issued under the applicable rules and regulations governing the use of construction materials. The documentation submitted has been reviewed by Miami-Dade County Product Control Division and accepted by the Board of Rules and Appeals (BORA) to be used in Miami Dade County and other areas where allowed by the Authority Having Jurisdiction (AHJ).

This NOA shall not be valid after the expiration date stated below. The Miami-Dade County Product Control Division (In Miami Dade County) and/or the AHJ (in areas other than Miami Dade County) reserve the right to have this product or material tested for quality assurance purposes. If this product or material fails to perform in the accepted manner, the manufacturer will incur the expense of such testing and the AHJ may immediately revoke, modify, or suspend the use of such product or material within their jurisdiction. BORA reserves the right to revoke this acceptance, if it is determined by Miami-Dade County Product Control Division that this product or material fails to meet the requirements of the applicable building code.

This product is approved as described herein, and has been designed to comply with the High Velocity Hurricane Zone of the Florida Building Code.

DESCRIPTION: Sectional Garage Door 18' - 2" Wide.

APPROVAL DOCUMENT: Drawing No. 99-24, titled "Sectional Residential Garage Door", dated 09/22/99 with last revision on 02/01/03, sheets 1 through 3 of 3, prepared by Al-Farooq Corporation, signed and sealed by H. Farooq, P.E., bearing the Miami-Dade County Product Control Renewal stamp with the Notice of Acceptance number and expiration date by the Miami-Dade County Product Control Division.

MISSILE IMPACT RATING: Large and Small Missile Impact

LABELING: Each unit shall bear a permanent label with the manufacturer's name or logo, city, state and following statement: "Miami-Dade County Product Control Approved", unless otherwise noted herein.

RENEWAL of this NOA shall be considered after a renewal application has been filed and there has been no change in the applicable building code negatively affecting the performance of this product.

TERMINATION of this NOA will occur after the expiration date or if there has been a revision or change in the materials, use, and/or manufacture of the product or process. Misuse of this NOA as an endorsement of any product, for sales, advertising or any other purposes shall automatically terminate this NOA. Failure to comply with any section of this NOA shall be cause for termination and removal of NOA.

LIMITATION: This approval requires the manufacturer to do testing of all coils used to fabricate door panels under this Notice of Acceptance. A minimum of 2 specimens shall be cut from each coil and tensile tested according to ASTM E-8 by a Dade County approved laboratory selected and paid by the manufacturer. Every 3 months, four times a year, the manufacturer shall mail to this office: a copy of the tested reports with confirmation that the specimen were selected from coils at the manufacturer production facilities. And a notarized statement from the manufacturer that only coils with yield strength of 35,000 psi or more shall be used to make door panels for Dade County under this Notice of Acceptance

ADVERTISEMENT: The NOA number preceded by the words Miami-Dade County, Florida, and followed by the expiration date may be displayed in advertising literature. If any portion of the NOA is displayed, then it shall be done in its entirety.

INSPECTION: A copy of this entire NOA shall be provided to the user by the manufacturer or its distributors and shall be available for inspection at the job site at the request of the Building Official.

This NOA revises NOA # 99-1203.01 consists of this page 1 as well as the approval document mentioned above.

The submitted documentation was reviewed by **Candido F. Font PE.**



**NOA No 03-0210.04
Expiration Date: March 10, 2008
Approval Date: April 03, 2003
Page 1**

DAB Doors Inc.

NOTICE OF ACCEPTANCE: EVIDENCE SUBMITTED

(For File ONLY. Not part of NOA)

A. DRAWINGS

1. *Drawing prepared by DAB Doors, Inc., titled "Sectional Residential Garage Door", Drawing No.99-24, dated 09/22/99, with latest revision on 02/01/03, sheets 1 through 3 of 1, signed and sealed by H. Farooq, PE.*

B. TESTS

1. *Test report of large missile impact test and cyclic wind pressure test on "24 ga. sectional garage door", prepared by Hurricane Engineering & Testing, Inc., Report No. HETI-99-825, dated 07/22/99, signed and sealed by H. M. Medina, PE.*
2. *Test report of uniform static air pressure test and forced entry resistance test on a "24 ga. sectional garage door", prepared by Hurricane Engineering & Testing, Inc., report No HETI-99-824, dated 07/22/99, signed and sealed by H. M. Medina, PE.*

C. CALCULATIONS


1. *Calculations dated 11/07/99; pages 1 through 4, prepared by Al-Farooq Corporation, signed and sealed by H. Farooq, PE.*

D. MATERIAL CERTIFICATIONS


1. *Tensile test report No. HETI-99-T174, prepared by Hurricane Engineering & Testing, Inc., dated 06/06/99, signed and sealed by H. M. Medina, PE.*
2. *Salt Spray Exposure test report No. MTS 258592, prepared by Celotex Corporation Testing Services, dated 08/17/98, signed and sealed by R. G. Miller, PE.*

E. STATEMENTS.

1. *Letter of Code Compliance issued by Al- Farooq Corporation on 11/09/99, signed by H. Farooq, PE.*
2. *Letter of No Financial Interest issued by Al-Farooq Corporation on 11/09/99, H. Farooq, PE and notarized by R. de la Guardia on 11/15/99.*
3. *No change letter issued by DAB Door Inc. on 03/11/03 and signed by R. Berger.*
4. *Steel strength verification affidavit prepared by DAB Door Inc. on 01/20/03 and signed by R. Berger.*

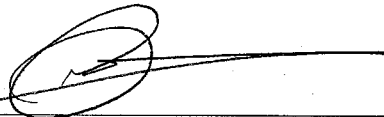

Candido F. Font, PE.
Senior Product Control Division
NOA No 03-0210.04
Expiration Date: March 10, 2008
Approval Date: April 03, 2003

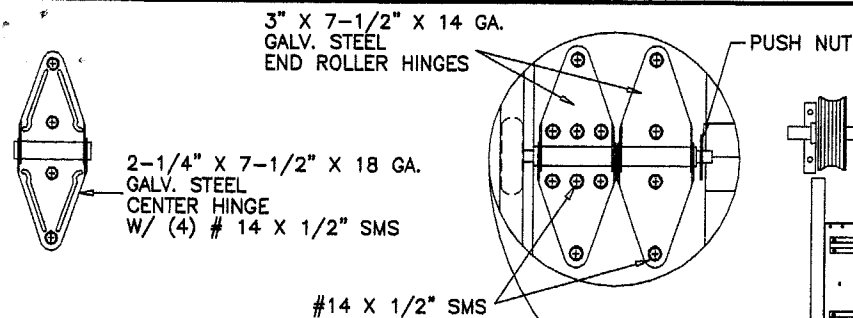

LOCK
2/ DOOR


SPRING LOADED SLIDE BOLT LOCK (BOTH SIDES)
FASTENED W/ (4) # 14 X 5/8" S.M.S.
5/8" MIN. LOCK ENGAGEMENT CONFORMS TO
SFBC 3603.2 REGARDING GARAGE DOORS

7 X 7 GALV. AIRCRAFT TYPE
CABLE & NICO-PRESS SLEEVE
W/ MIN. 5 TO 1 SAFETY FACTOR

SCHEDULE 'A'

DOOR WIDTHS	# OF CENTER STILES
9'-1" TO 11'-10"	4
12'-0" TO 13'-10"	5
14'-0" TO 15'-10"	6
15'-11" TO 18'-2"	7

DOOR HEIGHT	CONSISTS OF	
6'-6"	2 SECTIONS 18"	2 SECTIONS 21"
6'-9"	1 SECTION 18"	3 SECTIONS 21"
7'	4 SECTIONS 21"	-
7'-3"	-	-
7'-6"	5 SECTIONS 18"	-
7'-9"	4 SECTIONS 18"	1 SECTION 21"
8'	3 SECTIONS 18"	2 SECTIONS 21"
8'-3"	2 SECTIONS 18"	3 SECTIONS 21"
8'-6"	1 SECTION 18"	4 SECTIONS 21"
8'-9"	5 SECTIONS 21"	-
9'	6 SECTIONS 18"	-
9'-3"	5 SECTIONS 18"	1 SECTION 21"
9'-6"	4 SECTIONS 18"	2 SECTIONS 21"
9'-9"	3 SECTIONS 18"	3 SECTIONS 21"
10'	2 SECTIONS 18"	4 SECTIONS 21"
10'-3"	1 SECTION 18"	5 SECTIONS 21"
10'-6"	6 SECTIONS 21"	-
10'-9"	6 SECTIONS 18"	1 SECTION 21"
11'	5 SECTIONS 18"	2 SECTIONS 21"
11'-3"	4 SECTIONS 18"	3 SECTIONS 21"
11'-6"	3 SECTIONS 18"	4 SECTIONS 21"
11'-9"	2 SECTIONS 18"	5 SECTIONS 21"
12'	1 SECTIONS 18"	6 SECTIONS 21"
12'-3"	7 SECTIONS 21"	-
12'-6"	6 SECTIONS 18"	2 SECTIONS 21"
12'-9"	5 SECTIONS 18"	3 SECTIONS 21"
13'	4 SECTIONS 18"	4 SECTIONS 21"
13'-3"	3 SECTIONS 18"	5 SECTIONS 21"
13'-6"	2 SECTIONS 18"	6 SECTIONS 21"
13'-9"	1 SECTION 18"	7 SECTIONS 21"
14'	8 SECTIONS 21"	-
14'-3"	6 SECTIONS 18"	3 SECTIONS 21"
14'-6"	5 SECTIONS 18"	4 SECTIONS 21"
14'-9"	4 SECTIONS 18"	5 SECTIONS 21"
15'	3 SECTIONS 18"	6 SECTIONS 21"
15'-3"	2 SECTIONS 18"	7 SECTIONS 21"
15'-6"	1 SECTION 18"	8 SECTIONS 21"
15'-9"	9 SECTIONS 21"	-
16'	6 SECTIONS 18"	4 SECTIONS 21"

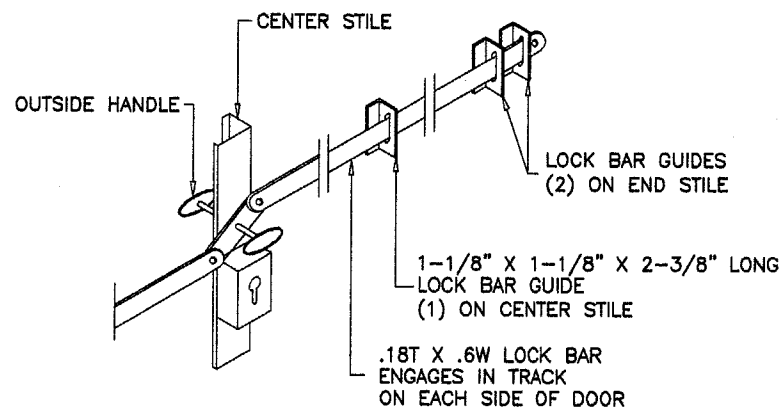

OUTSIDE KEYED LOCK

LOCK BAR LOCKING SHOWN
ALTERNATE TO LOCKS SHOWN ABOVE

CENTER STILES
SEE SCH. 'A'

OPTIONAL VENT
MAXIMUM OPENING AREA
120 SQ. IN.

MAX. DOOR WIDTH
18'-2"

INSIDE ELEVATION
RAISED PANEL EMBOSSED DOOR

DAB DOOR MODEL 824
MAX. SIZE 18'-2" WIDE X 16'-0" HIGH

DESIGN PRESSURE RATING = + 45.0 PSF
- 50.0 PSF

THIS DRAWING IS PROPERTY OF DAB DOORS INC.
COPYRIGHT 1998, TRADEMARK PROTECTED
DO NOT REPRODUCE WITHOUT WRITTEN CONSENT.

PATENT PENDING

PRODUCT RENEWED
as complying with the Florida
Building Code
Acceptance No. 03-0210.04
Expiration Date 3/10/08

By
Miami Dade Product Control
Division

Engr. DR. HUMAYOUN FAROOQ
STRUCTURES
FLA. PE # 16557
C.A.N. 3538

FEB 10 3 2003

GENERAL NOTES

- THIS PRODUCT IS DESIGNED TO COMPLY WITH THE HIGH VELOCITY HURRICANE ZONE OF THE 2001 FLORIDA BUILDING CODE. ALSO FOR WIND LOADS AS PER ASCE 7 USING CORRESPONDING LOADS.
- ANCHORS SHALL BE AS LISTED, SPACED AS SHOWN ON DETAILS. ANCHOR EMBEDMENT TO BASE MATERIAL SHALL BE BEYOND WALL DRESSING OR STUCCO.
- ALL BOLTS, NUTS AND WASHERS SHALL BE ZINC PLATED CARBON STEEL.
- ANCHORING OR LOADING CONDITIONS OTHER THAN THOSE SHOWN IN THESE DETAILS ARE NOT PART OF THIS APPROVAL.

AL-FAROOQ CORPORATION

ENGINEERS, PLANNERS & PRODUCT DESIGN
1235 SW 87 AVE
MIAMI, FLORIDA 33174
TEL. (305) 264-8100 FAX. (305) 262-6978

SECTIONAL RESIDENTIAL GARAGE DOOR

DAB DOORS INC.

12195 N.W. 98 TH. AVE.
HIALEAH GARDENS, FL. 33018
TEL. (305) 556 - 6624

revisions:

no	date	by	description
A	1.14.99		GENERAL REVISION
B	02.01.03		UPDATED FOR FBC

date: 09-22-99

scale: 1/2"=1'-0"

dr. by: HAMID


chk. by:

drawing no.


99-24

sheet 1 of 3


GARAGE/99-24DAB

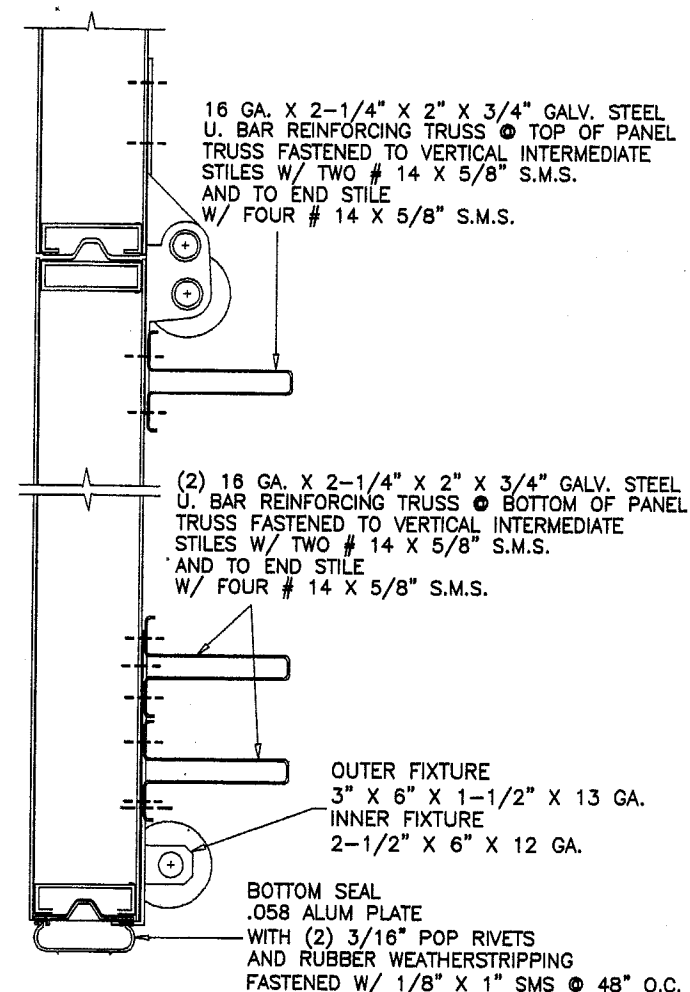


1ST SECTION (BOTTOM)
REINFORCING

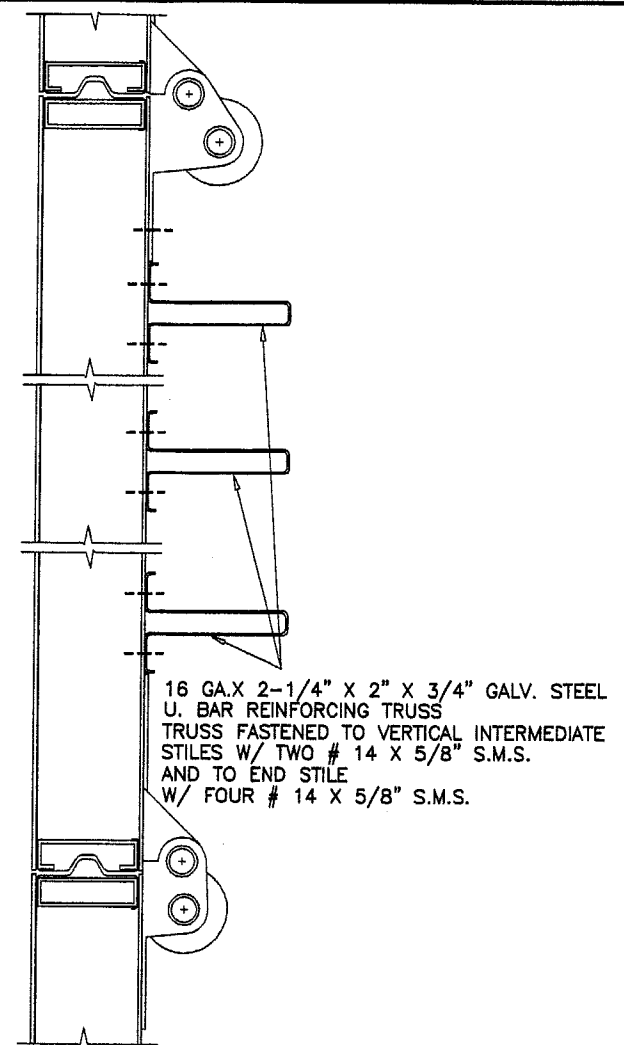


INTERMEDIATE SECTIONS
REINFORCING

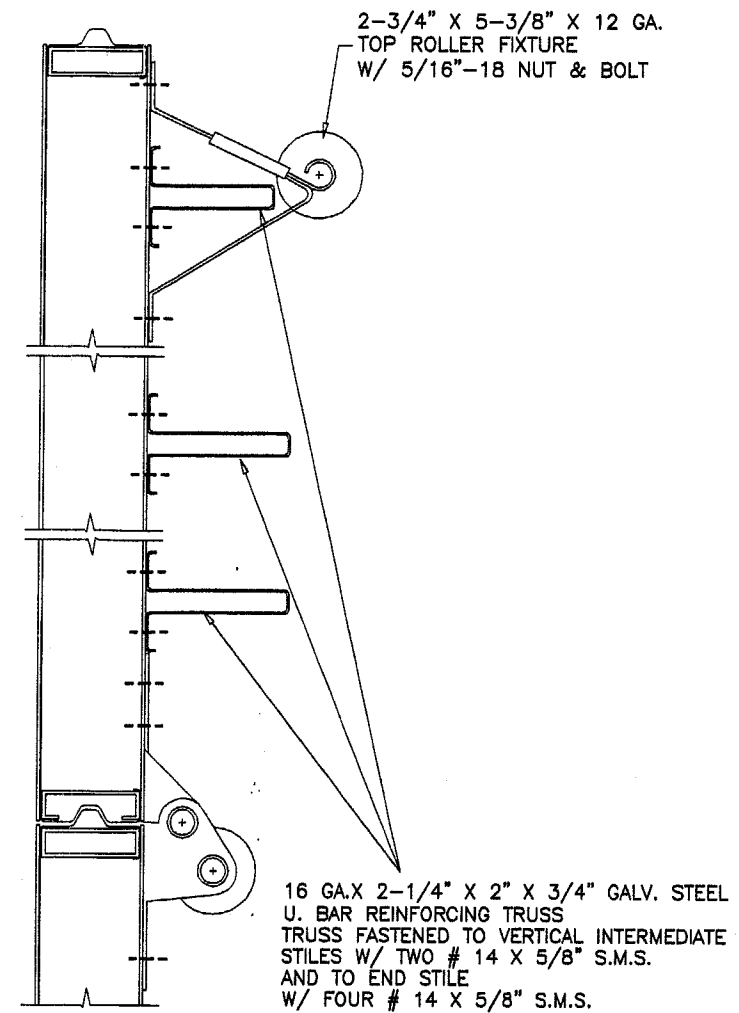

TOP SECTION
REINFORCING

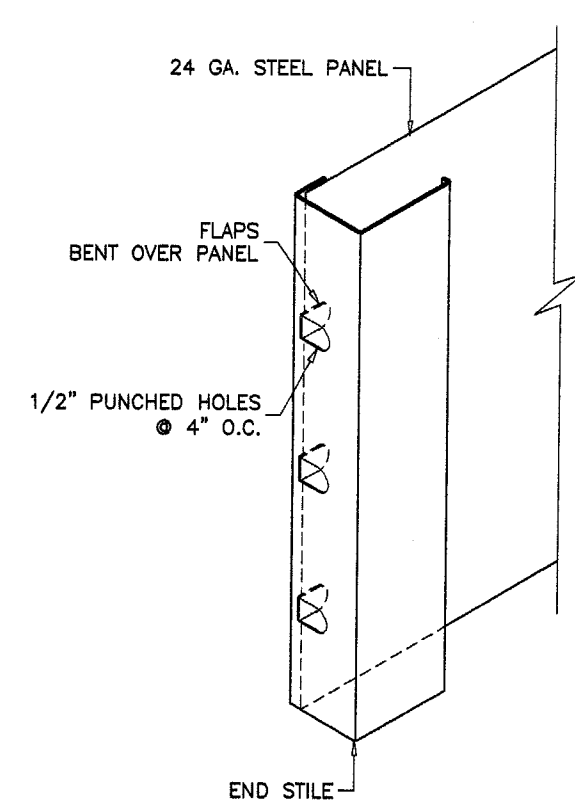

THIS DRAWING IS PROPERTY OF DAB DOORS INC. COPYRIGHT 1998, TRADEMARK PROTECTED. DO NOT REPRODUCE WITHOUT WRITTEN CONSENT. PATENT PENDING

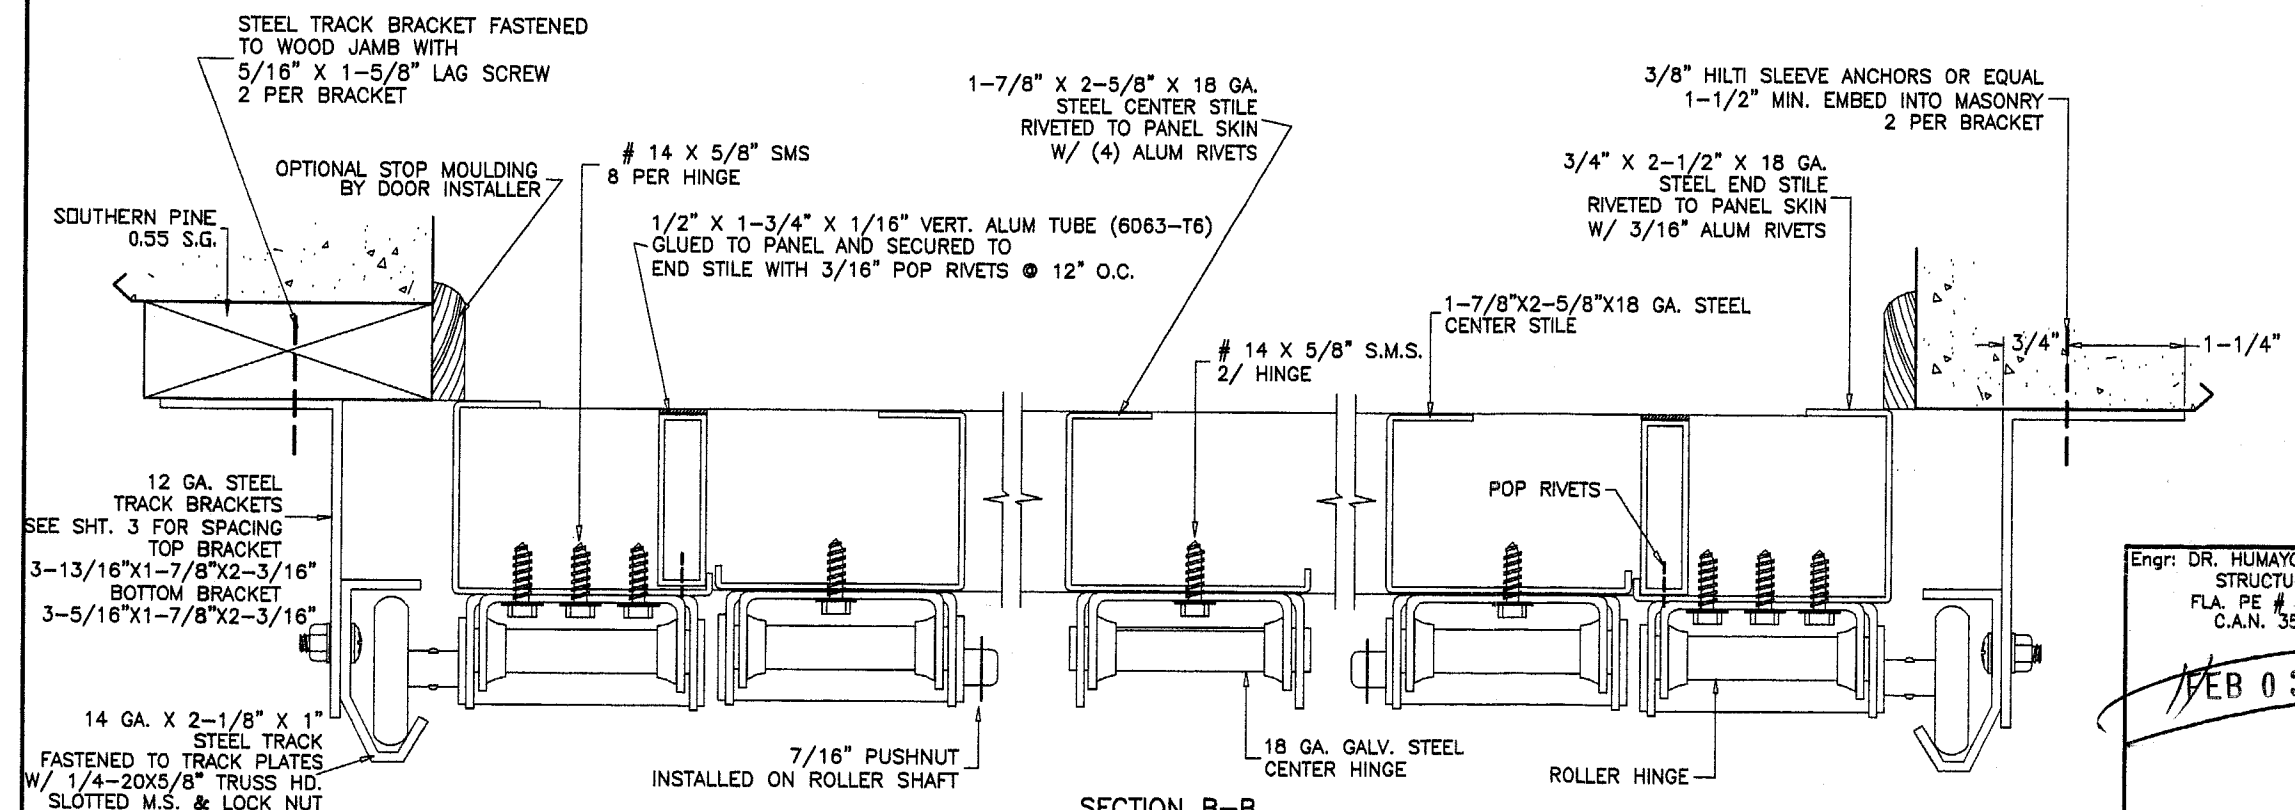

SECTION B-B

PRODUCT RENEWED as complying with the Florida Building Code Acceptance No. 03-0210.04 Expiration Date 03/10/05 By Miami Dade Product Control Division

Engr: DR. HUMAYOUN FAROOQ STRUCTURES FLA. PE # 16557 C.A.N. 3538
FEB 03 2003

AL-FAROOQ CORPORATION
ENGINEERS, PLANNERS & PRODUCT DESIGN
1235 SW 87 AVE
MIAMI, FLORIDA 33174
TEL. (305) 264-8100 FAX. (305) 262-6978
CAPAGE\99-24DAB

SECTIONAL RESIDENTIAL GARAGE DOOR

DAB DOORS INC.
12195 N.W. 98 TH. AVE.
HIALEAH GARDENS, FL. 33018
TEL. (305) 556 - 6624

revisions:	no	date	by	description

date: 09-22-99


scale: -

dr. by: HAMID

chk. by:


drawing no.
99-24

sheet 2 of 3

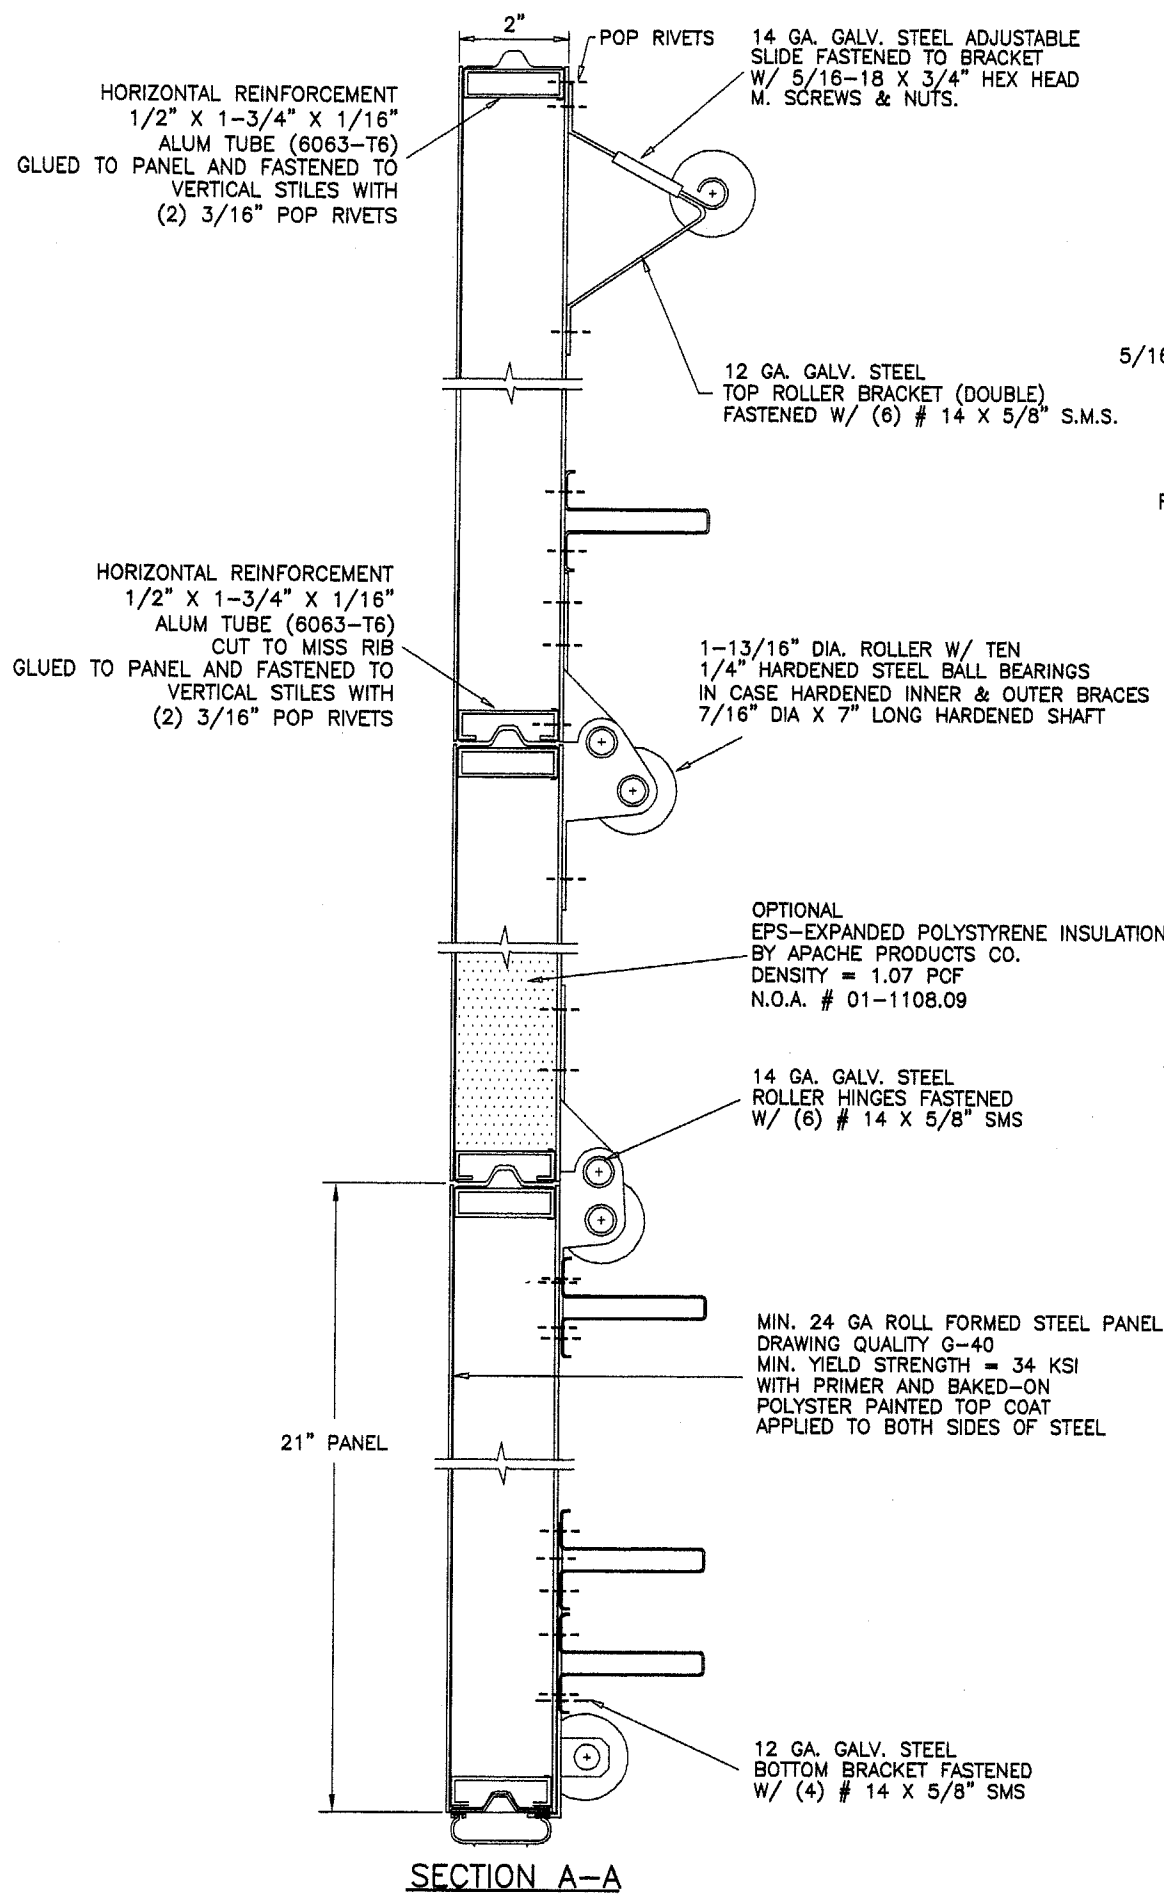

DOOR HEIGHT	* SECTION HEIGHTS					BRACKET PLACEMENTS							
	1ST	2ND	3RD	4TH	5TH	B1	B2	B3	B4	B5	B6	B7	B8
6'-0"	18"	18"	18"	18"	N/A	1"	11-3/4"	23"	34"	45"	56"	67"	-
6'-6"	21"	18"	18"	21"	N/A	1"	11-3/4"	23"	34"	45"	56"	67"	-
7'-0"	21"	21"	21"	21"	N/A	1"	11-3/4"	23"	34"	45"	56"	67"	78-1/4"
7'-6"	18"	18"	18"	18"	18"	1"	11-3/4"	23"	34"	45"	56"	67"	78-1/4"
8'-0"	21"	18"	18"	18"	21"	1"	11-3/4"	23"	34"	45"	56"	67"	78-1/4"

*-SECTIONS ARE NUMBERED STARTING AT THE BOTTOM
FOR DOORS MORE THAN 8 FT. HIGH, USE ADDITIONAL TRACK BRACKETS AT 10" O.C.

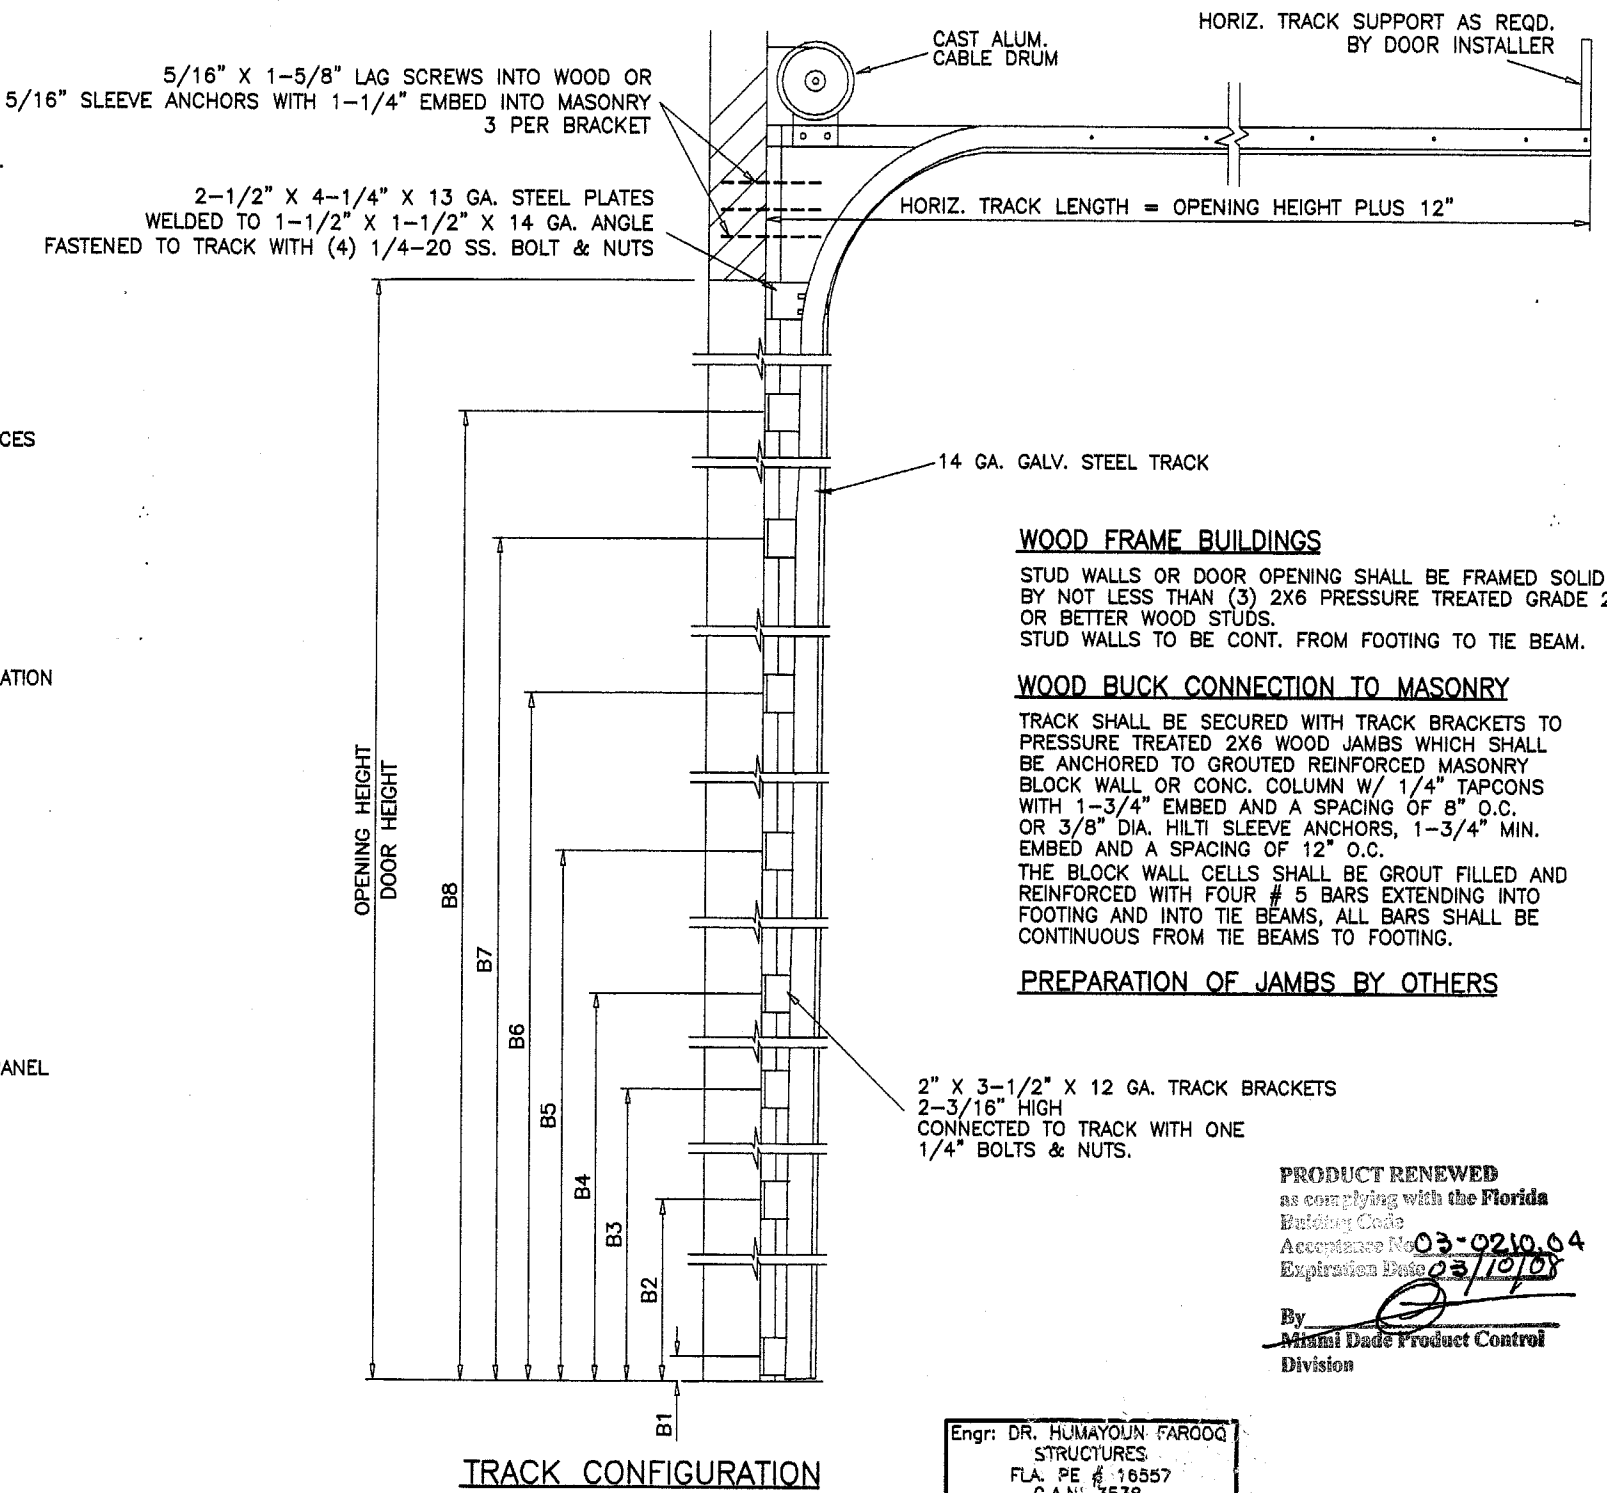

WOOD FRAME BUILDINGS
STUD WALLS OR DOOR OPENING SHALL BE FRAMED SOLID BY NOT LESS THAN (3) 2X6 PRESSURE TREATED GRADE 2 OR BETTER WOOD STUDS.
STUD WALLS TO BE CONT. FROM FOOTING TO TIE BEAM.

WOOD BUCK CONNECTION TO MASONRY
TRACK SHALL BE SECURED WITH TRACK BRACKETS TO PRESSURE TREATED 2X6 WOOD JAMBS WHICH SHALL BE ANCHORED TO GROUTED REINFORCED MASONRY BLOCK WALL OR CONC. COLUMN W/ 1/4" TAPCONS WITH 1-3/4" EMBED AND A SPACING OF 8" O.C. OR 3/8" DIA. HILTI SLEEVE ANCHORS, 1-3/4" MIN. EMBED AND A SPACING OF 12" O.C.
THE BLOCK WALL CELLS SHALL BE GROUT FILLED AND REINFORCED WITH FOUR # 5 BARS EXTENDING INTO FOOTING AND INTO TIE BEAMS, ALL BARS SHALL BE CONTINUOUS FROM TIE BEAMS TO FOOTING.

PREPARATION OF JAMBS BY OTHERS

2" X 3-1/2" X 12 GA. TRACK BRACKETS
2-3/16" HIGH
CONNECTED TO TRACK WITH ONE
1/4" BOLTS & NUTS.

PRODUCT RENEWED
as complying with the Florida
Building Code
Acceptance No. 03-0210.64
Expiration Date 03/10/08
By *[Signature]*
Miami Dade Product Control
Division

Engr: DR. HUMAYOUN FAROOQ
STRUCTURES
FLA. PE # 16557
C.A.N. 3538
FEB 03 2003

AL-FAROOQ CORPORATION
ENGINEERS, PLANNERS & PRODUCT DESIGN
1235 SW 87 AVE
MIAMI, FLORIDA 33174
TEL. (305) 264-8100 FAX. (305) 262-6978
GARAGE 99-24DAB

DAB DOORS INC.
12195 N.W. 98 TH. AVE.
HIALEAH GARDENS, FL 33018
TEL. (305) 556 - 6624

SECTIONAL RESIDENTIAL GARAGE DOOR

revisions:
no. date by description

09-22-99	scale: -	dr. by: HAMID	chk. by:
----------	----------	---------------	----------

drawing no.
99-24
sheet 3 of 3